


平面布置图 1:100

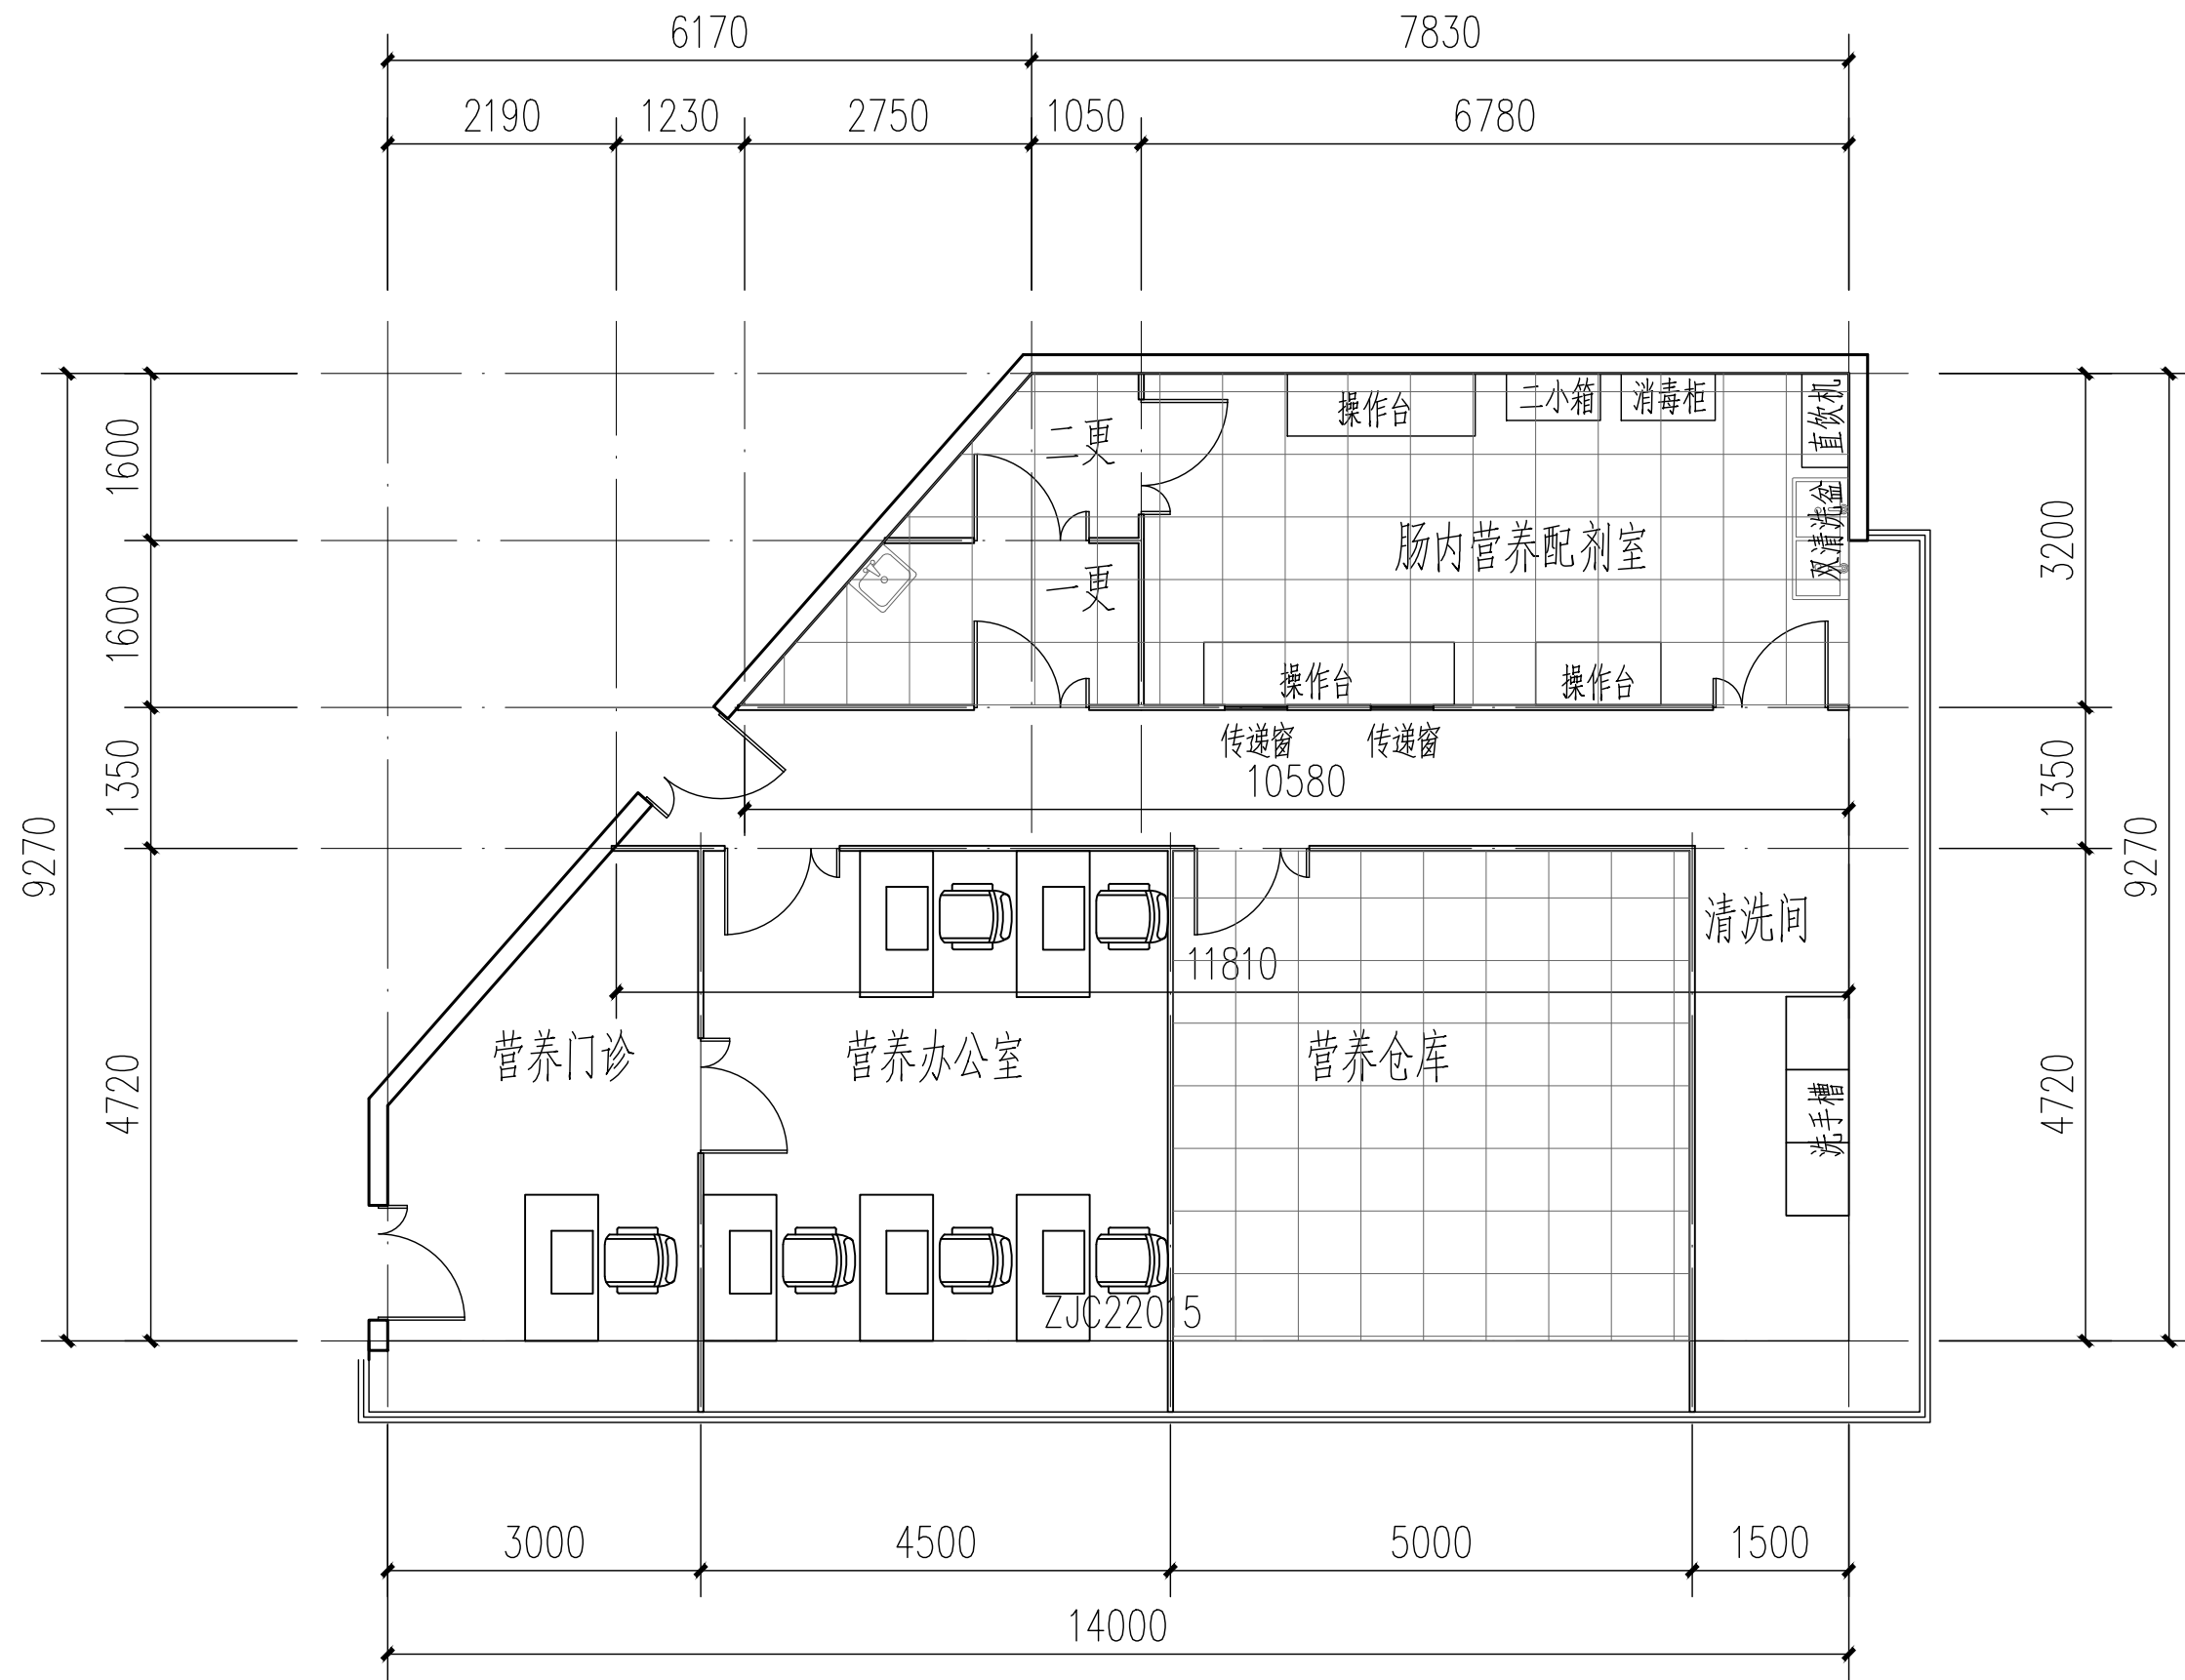

天花布置图 1:100